




NORTH  
1"=50'



RAILROAD AVENUE

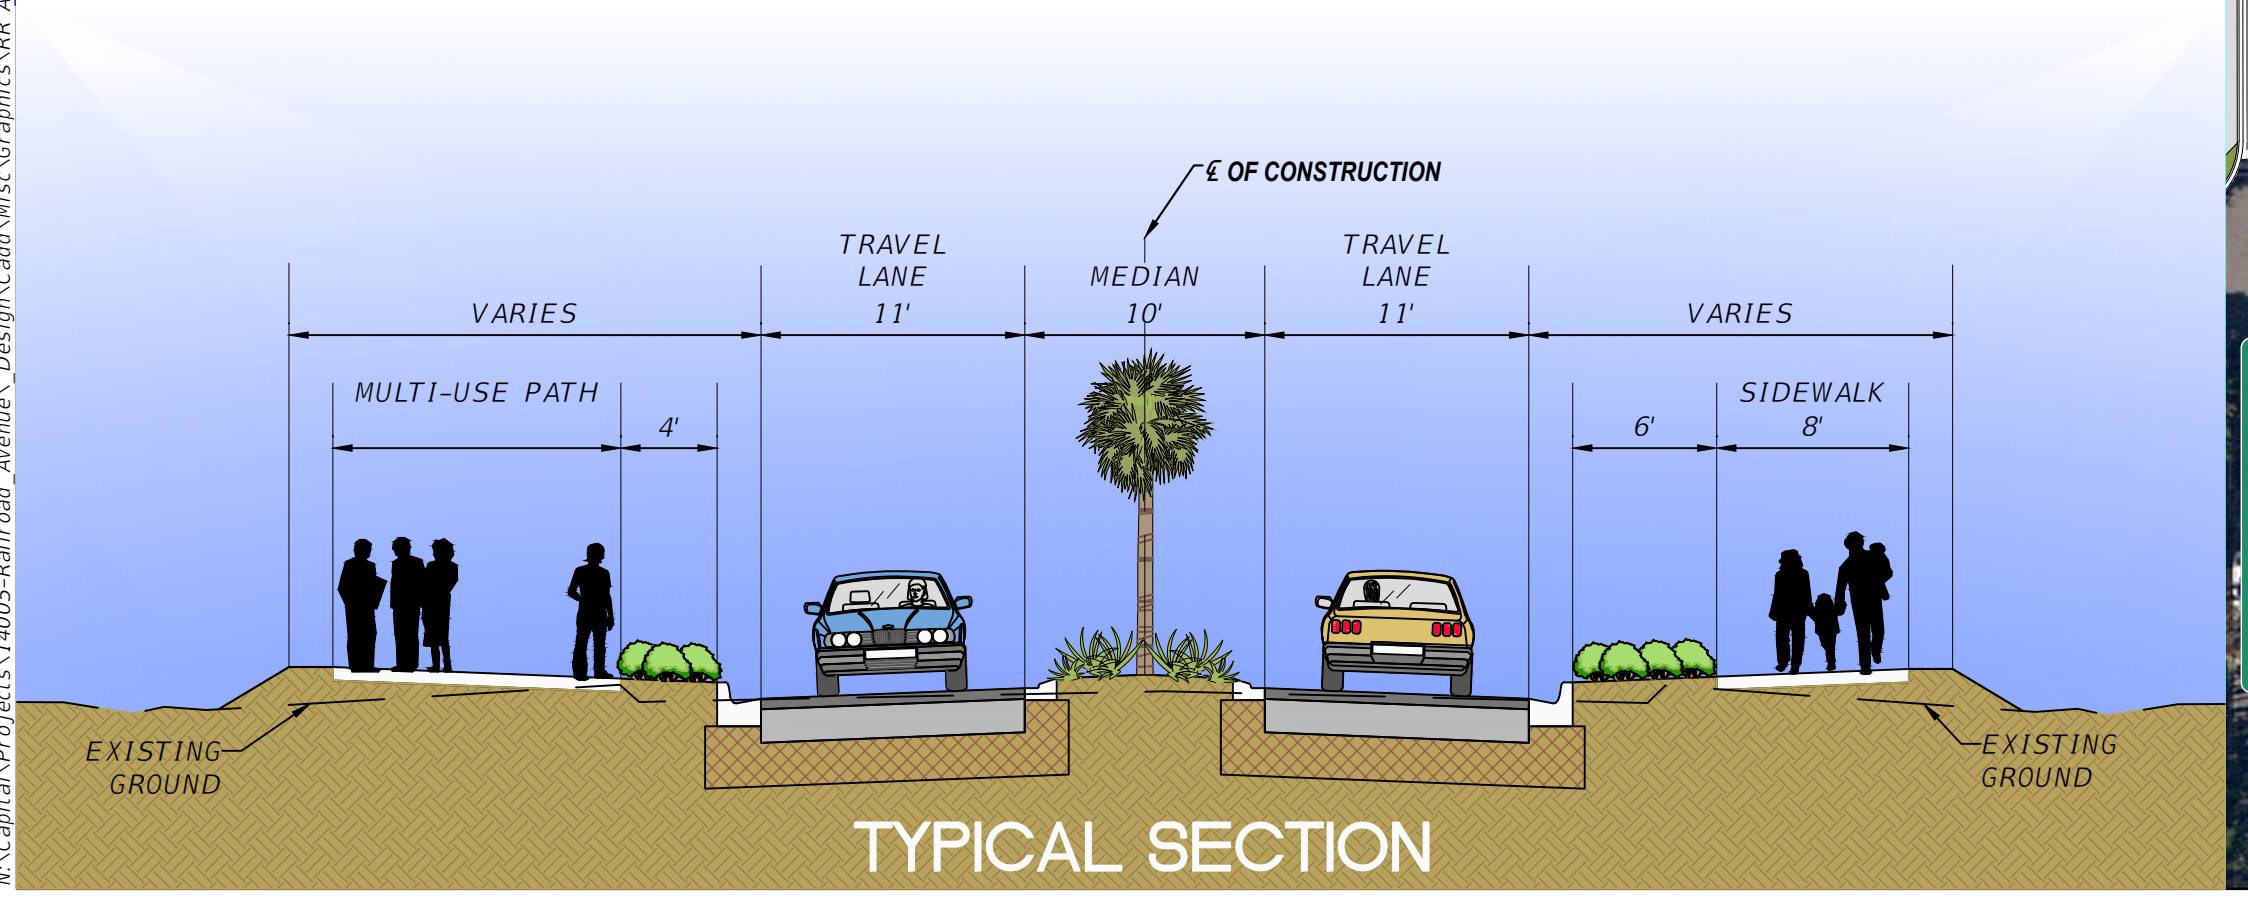

TYPICAL SECTION



CITY OF  
TALLAHASSEE

PREPARED BY  
UNDERGROUND UTILITIES AND PUBLIC INFRASTRUCTURE  
ENGINEERING

M:\Capitol\Projects\14005-Railroad\_Avenue\_Design\CADD\Misc\Graphics\NR\_AVE\_EXHIBIT.dwg, COOK, JOE, 5/26/2022, 11:24 AM

# TEMPORARY TRAFFIC CONTROL PHASE 1



HYATT HOUSE HOTEL

McDONNELL DR

RAILROAD AVE

FGA RAILROAD

LEON COUNTY OFFICES

LCHD DENTIST

BIKE BLVD

HAMPTON INN HOTEL

SUNOCO STATION

GAINES ST

RESIDENCE INN HOTEL

WORK ZONE

TRAIN DEPOT

SERENITY COFFEE & KAVA BAR

ALL SAINTS CAFE

ROBOTO'S TOKYO GRILL

GVO

SHELL STATION

FREIGHTYARD

THE WAREHOUSE APARTMENTS

THE BARK

S. MACOMB ST

ALL SAINTS ST

ST. FRANCIS ST

S. MACOMB ST

RAILROAD AVENUE IMPROVEMENTS PROJECT



PREPARED BY UNDERGROUND UTILITIES AND PUBLIC INFRASTRUCTURE ENGINEERING

K:\CARTEN\PROJECTS\14005-Railroad\_Avenue\_Design\Carten\GIS\Graphics\RAVE\_E\TDRIT.dwg, COOK, JOE, 5/26/2022, 11:24 AM

# TEMPORARY TRAFFIC CONTROL PHASE 2



NORTH  
1"=50'



WORK ZONE

RAILROAD AVENUE  
IMPROVEMENTS PROJECT



PREPARED BY  
UNDERGROUND UTILITIES AND PUBLIC INFRASTRUCTURE  
ENGINEERING

M:\CARTER\PROJECTS\14005-Railroad\_Avenue\_Design\CDR\Misc\Graphics\RR\_AVE\_EXHIBIT.dwg, COOK\_JOE, 5/26/2022, 11:24 AM

# TEMPORARY TRAFFIC CONTROL PHASE 3A



**WORK ZONE**


**RAILROAD AVENUE  
IMPROVEMENTS PROJECT**



PREPARED BY  
UNDERGROUND UTILITIES AND PUBLIC INFRASTRUCTURE  
ENGINEERING

M:\CARTER\PROJECTS\14005-Railroad\_Avenue\_Design\Drawings\TRAFFIC\PHASE 3A\TTC\_03A\_01.dwg, 5/26/2022, 11:24 AM

# TEMPORARY TRAFFIC CONTROL PHASE 3B

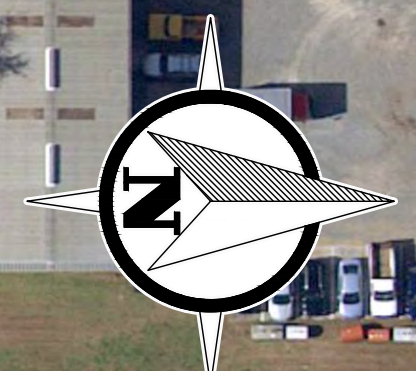

NORTH  
1"=50'



WORK ZONE

RAILROAD AVENUE  
IMPROVEMENTS PROJECT



PREPARED BY  
UNDERGROUND UTILITIES AND PUBLIC INFRASTRUCTURE  
ENGINEERING

M:\CARTER\PROJECTS\14005-Railroad\_Avenue\_Design\Drawings\TRAFFIC\RAILROAD\_AVE\_TEMPORARY\_TRAFFIC\_CONTROL\_PHASE\_3B.dwg, 5/26/2022, 11:25 AM