


SHORT STREET STORMWATER OUTFALL PROJECT

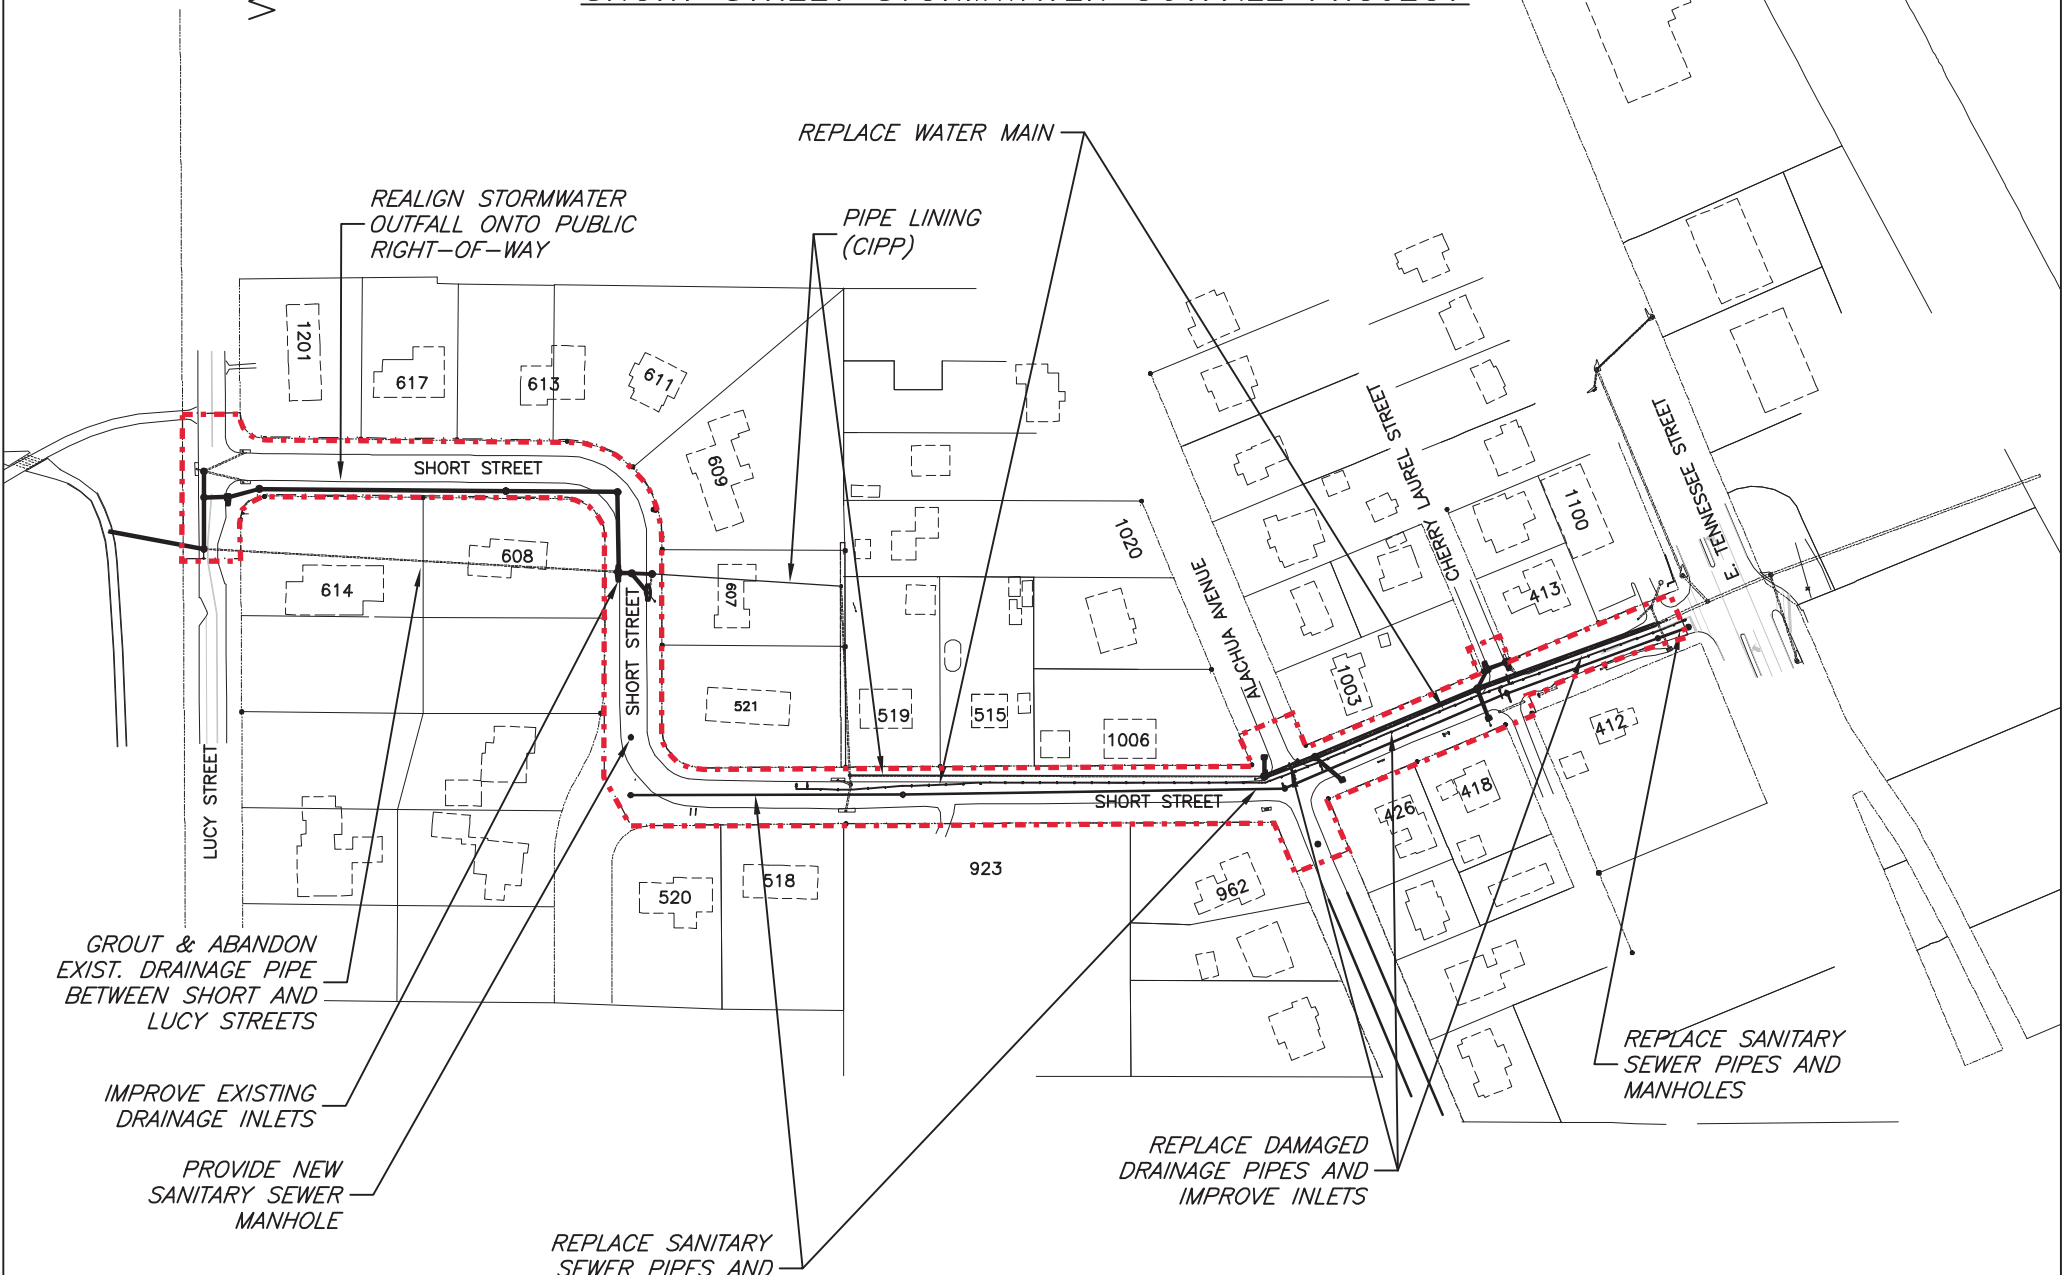

LEGEND

--- LIMITS OF CONSTRUCTION